



NORTH END
 LAT. 29°27'11"
 LONG. 90°18'16"


SOUTH END
 LAT. 29°27'06"
 LONG. 90°18'13"

PROJECT LOCATION

SHEET 1 OF 4


BEAU AND CHAD MARTIN
 APP. TO BUILD AND MAINTAIN WHARFS AND PILINGS ALONG LA. 308
 VICINITY MAP GM QUAD SEC. 47, T-19-S, R-22-E
 SCALE: 1"=2000'
 DATE: 8/20/2003

J. WAYNE PLAISANCE, INC.
 CIVIL ENGINEERS & LAND SURVEYORS
 GALLIANO, LOUISIANA

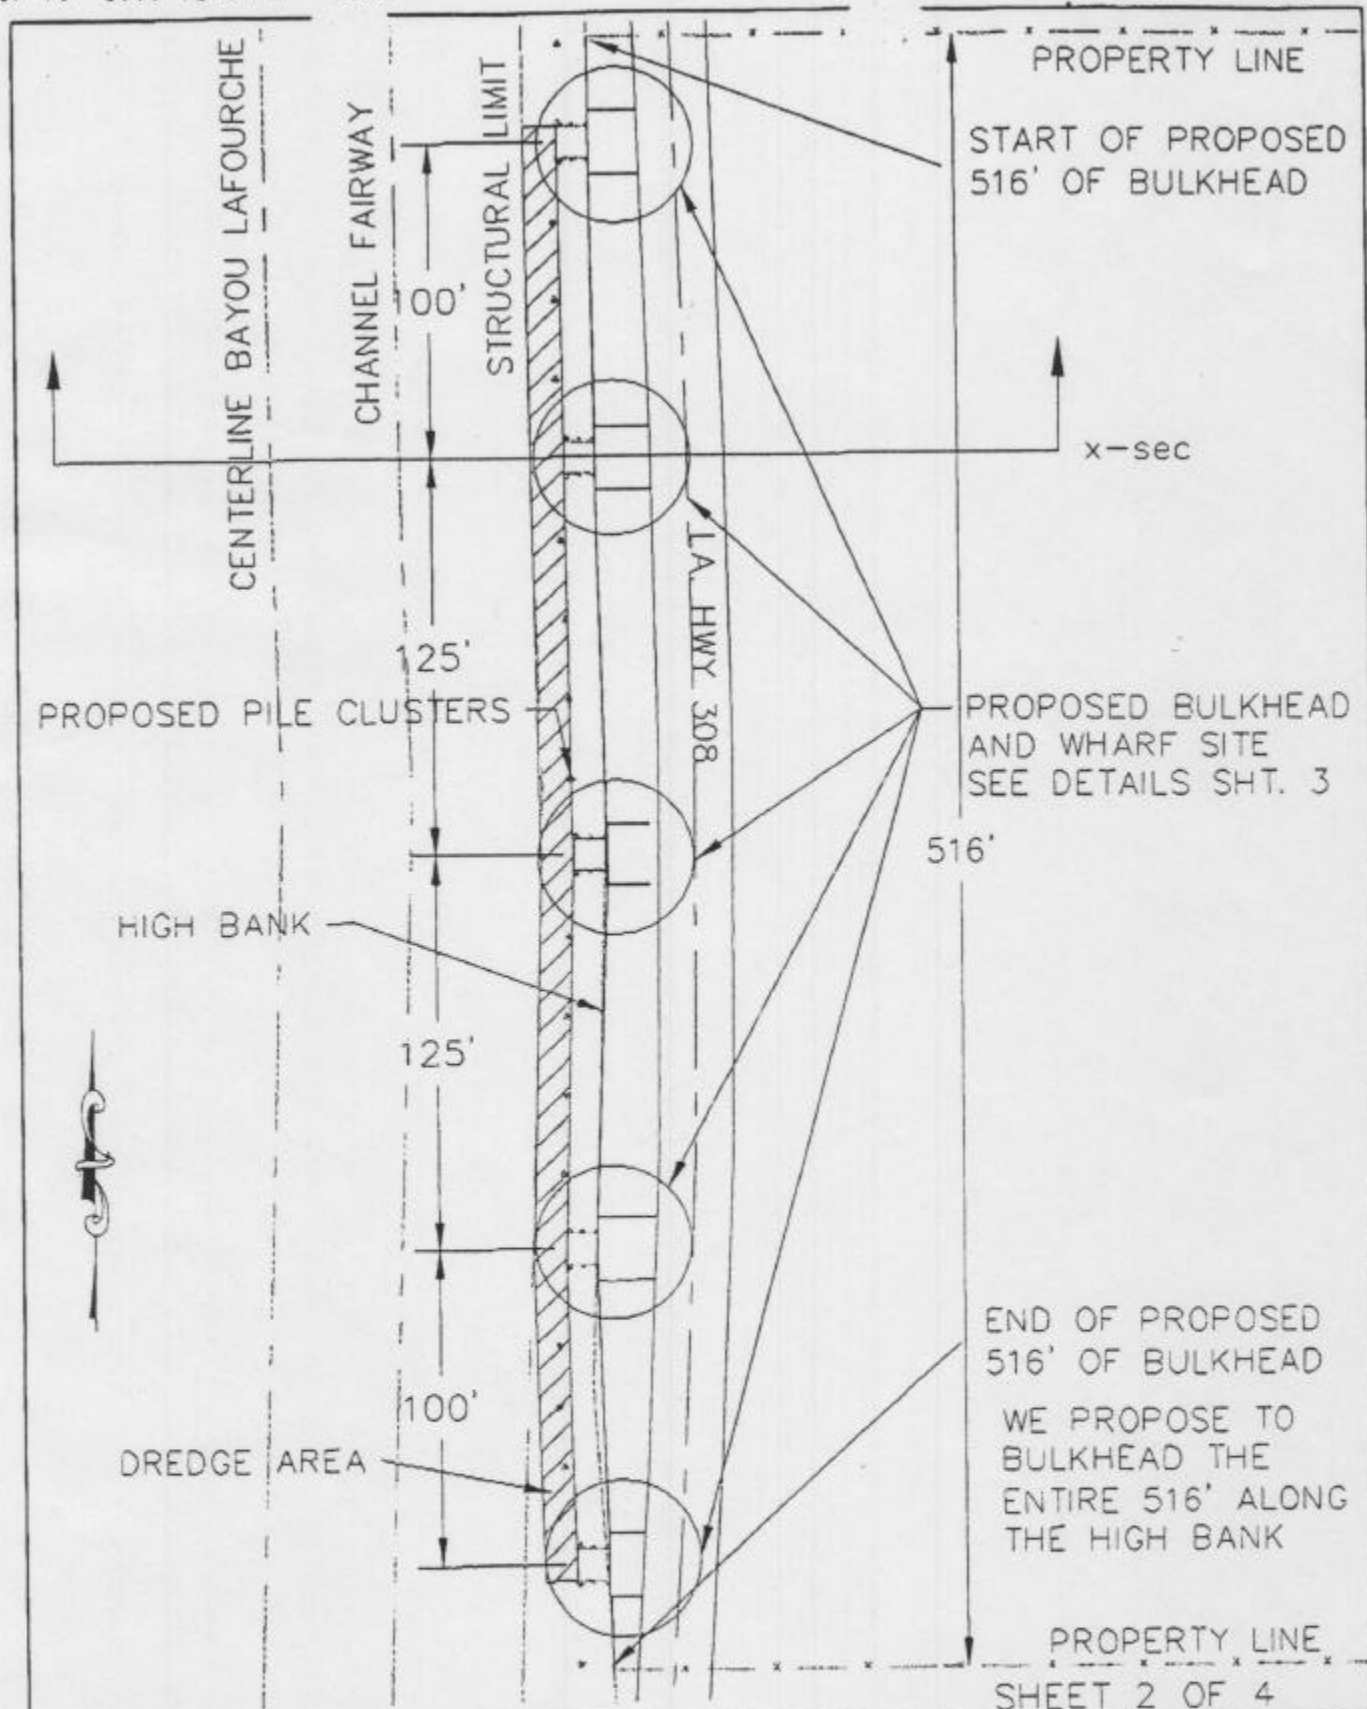

BEAU AND CHAD MARTIN
 APP. TO BUILD AND MAINTAIN WHARFS AND PILINGS ALONG LA. 308
 PLAN
 SCALE: 1"=60'
 DATE: 8/20/2003

J. WAYNE PLAISANCE, INC.
 CIVIL ENGINEERS & LAND SURVEYORS
 GALLIANO, LOUISIANA

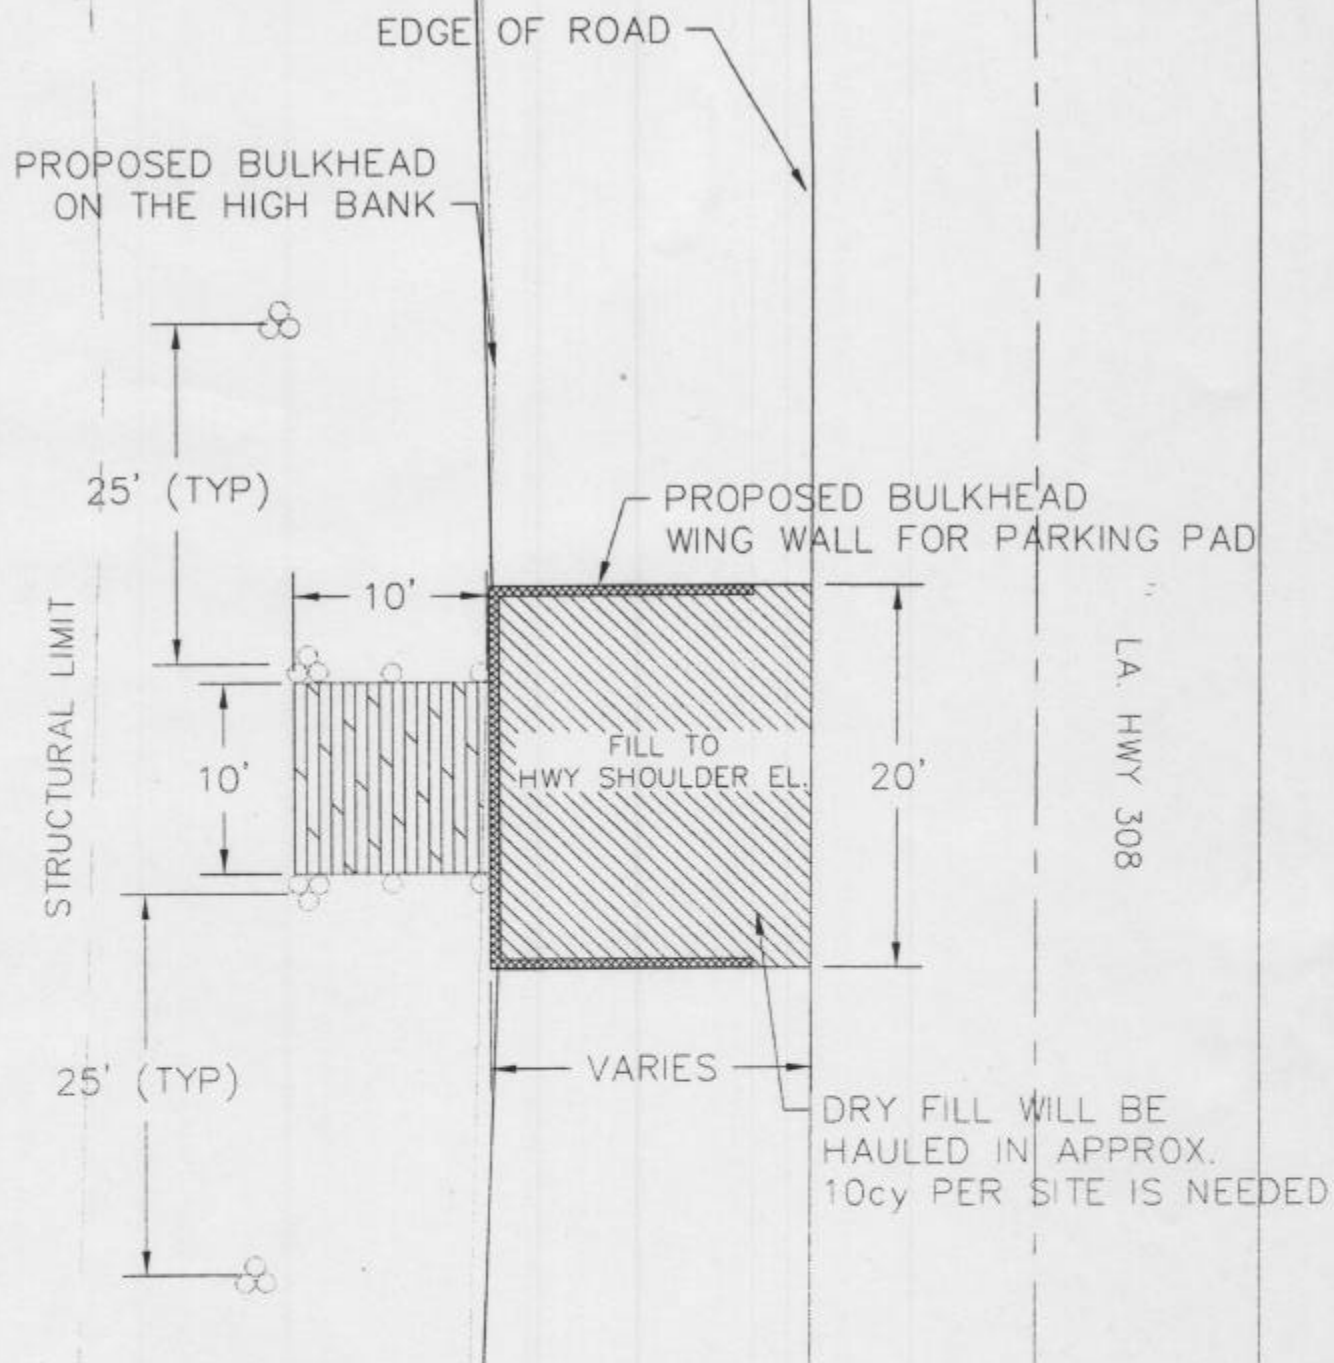


TYPICAL DETAIL FOR THE 5 BULKHEAD WHARF AND PILING CLUSTER COMBINATIONS

THERE WILL BE NO SEWAGE GENERATE IN THIS PERMIT

SHEET 3 OF 4

BEAU AND CHAD MARTIN
 APP. TO BUILD AND MAINTAIN WHARFS AND PILINGS ALONG LA. 308
 PLAN DETAILS
 SCALE: 1"=10'
 DATE: 8/20/2003

J. WAYNE PLAISANCE, INC.
 CIVIL ENGINEERS & LAND SURVEYORS
 GALLIANO, LOUISIANA

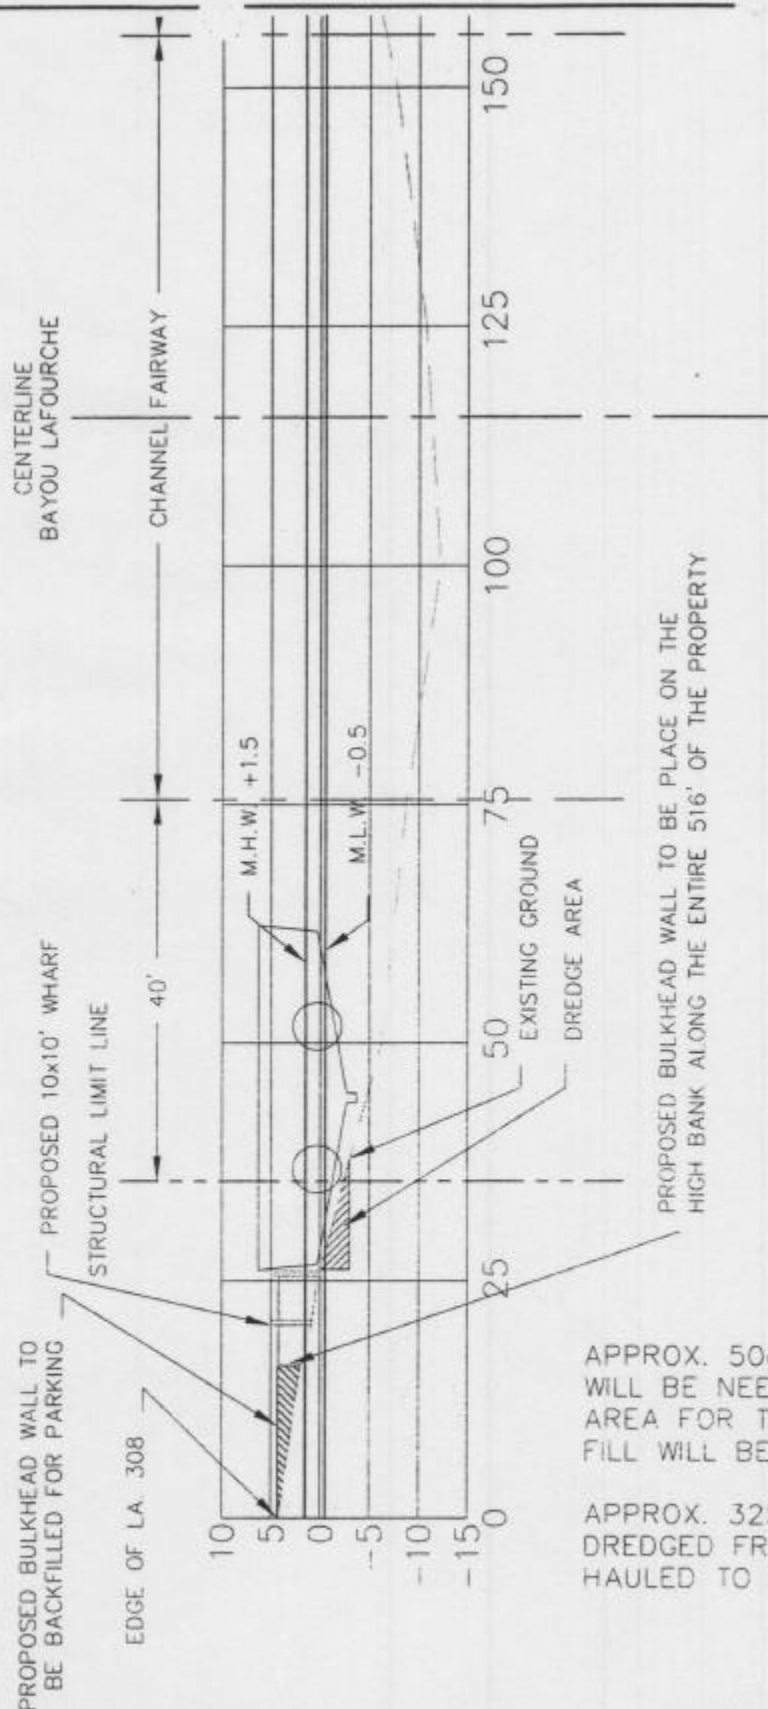

TYPICAL CROSS SECTION
5 REQ'D

APPROX. 50cy OF MATERIAL TOTAL
WILL BE NEEDED TO BACKFILL THE
AREA FOR THE 5 PARKING PADS. DRY
FILL WILL BE HAULED IN.

APPROX. 325cy OF MATERIAL WILL BE
DREDGED FROM THE BAYOU AND
HAULED TO A NON WETLAND SITE.

SHEET 4 OF 4

BEAU AND CHAD MARTIN

APP. TO BUILD AND MAINTAIN WHARFS AND PILINGS ALONG LA. 308

PLAN DETAILS

SCALE: 1"=20'

DATE: 8/20/2003

J. WAYNE PLAISANCE, INC.
CIVIL ENGINEERS & LAND SURVEYORS
GALLIANO, LOUISIANA